
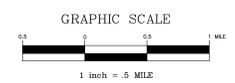


LEGEND

-  PUMP STATIONS
-  RAILWAY
-  STREAMS
-  SANITARY SEWER LINE
-  STREETS
-  CURRENT DEVELOPMENTS
-  PARCELS
-  SPRING-BENNER-WALKER TOWNSHIP BOUNDARIES
-  PROJECTED DEVELOPMENT - TIMEFRAME UNKNOWN

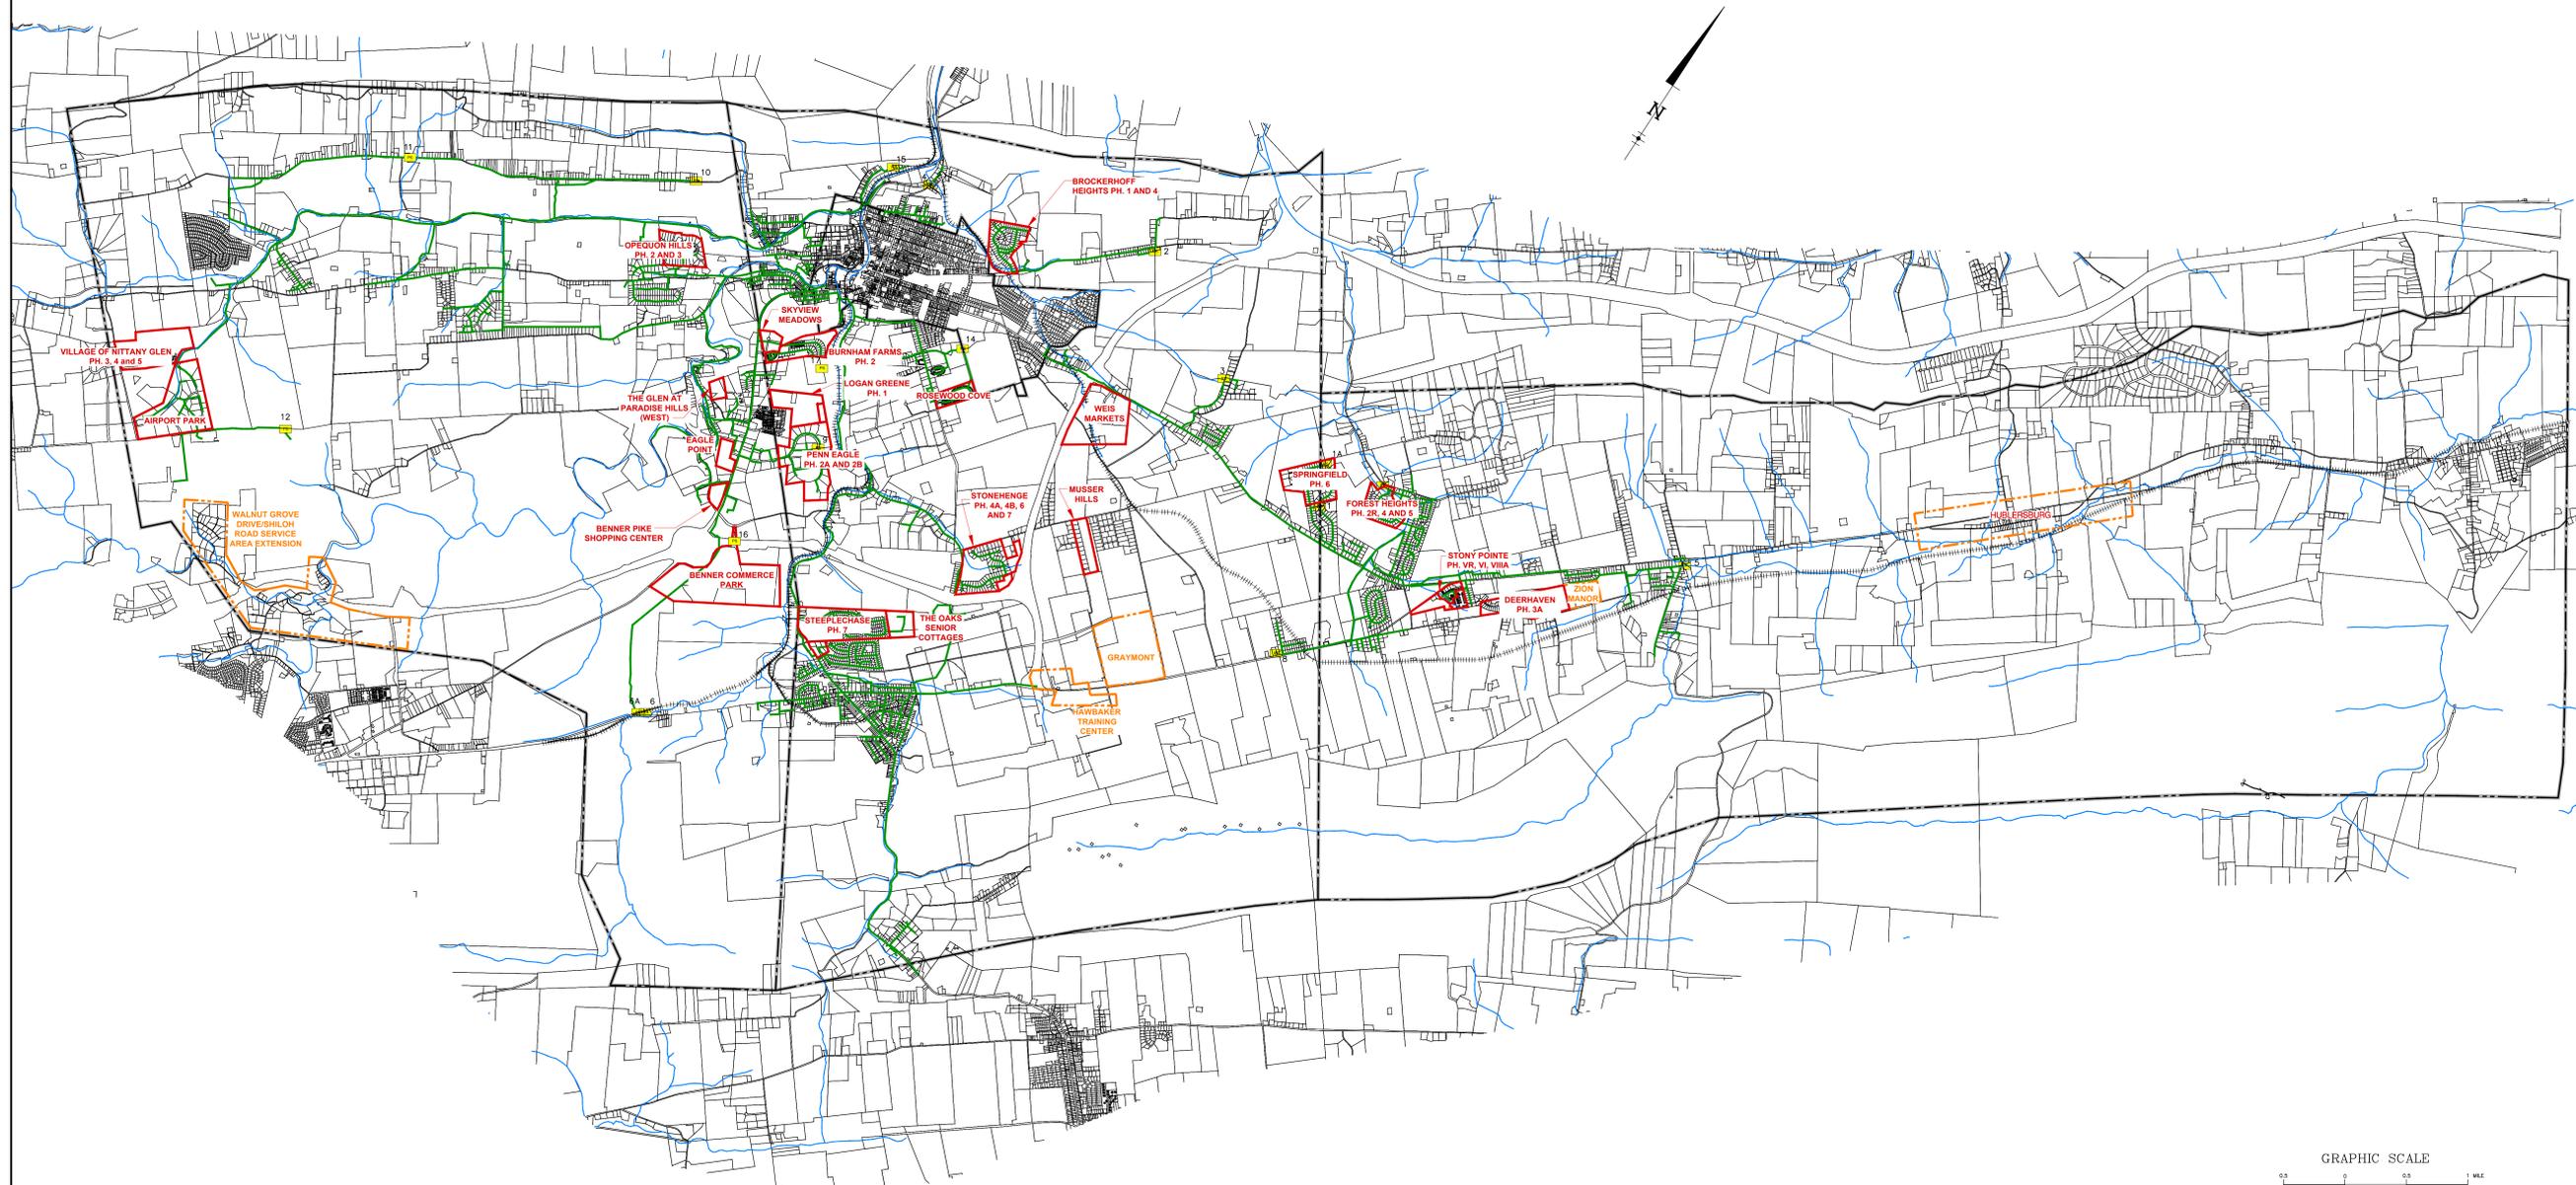

SPRING-BENNER-WALKER JOINT AUTHORITY
2020 WASTELOAD MANAGEMENT MAP
 SPRING, BENNER, WALKER TOWNSHIPS, CENTRE COUNTY, PENNSYLVANIA
 DATE: 2/22/21 JOB: 11003 SCALE: 1" = .5 MILE
 FILE: WASTE REPORT DRAWN BY: RLB CHECKED BY: SJG

GD&F
GWIN DOBSON & FOREMAN INC.
Consulting Engineers
 303 Fairway Drive
 Altoona, PA 16602

PLOT CREATED: 2/25/2021 3:14 PM