


NOTE: USE OF DOGHOUSE MANHOLES REQUIRES  
PRIOR APPROVAL BY THE AUTHORITY.

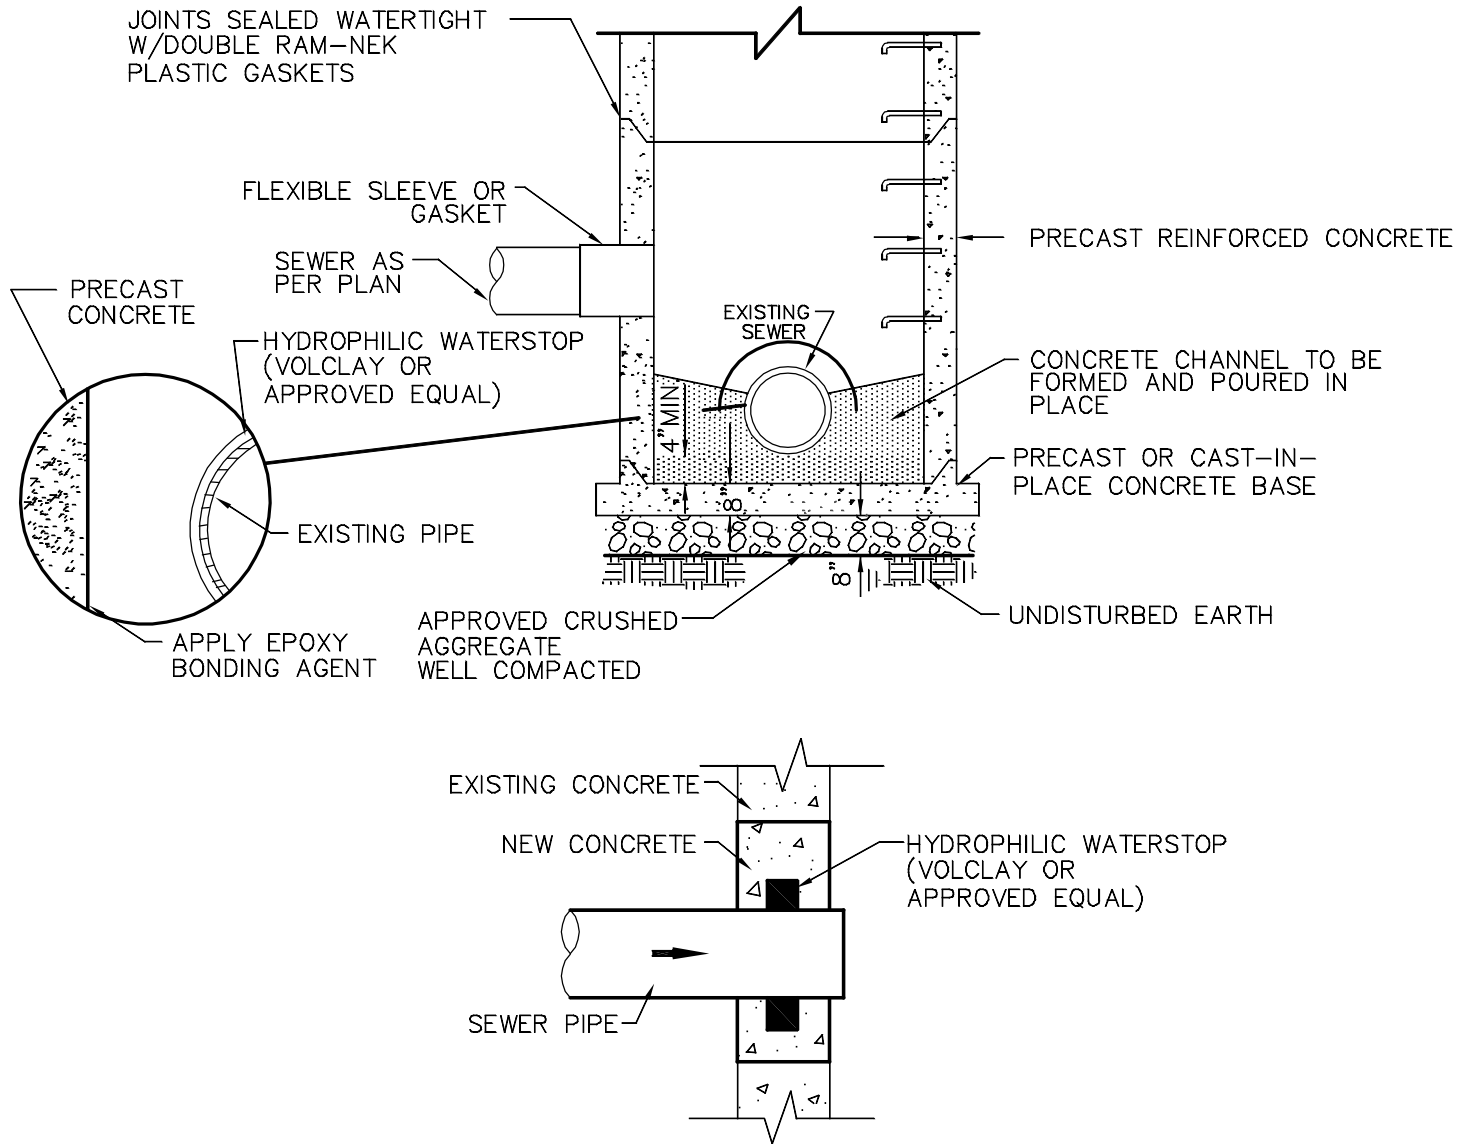

**TYPICAL DOGHOUSE SANITARY SEWER MANHOLE**

NOT TO SCALE

DOGHOUSE MANHOLE

**SPRING - BENNER - WALKER  
JOINT AUTHORITY**

DATE  
4/05  
SCALE  
NTS  
PROJECT  
SHEET  
27